

R=teor.



0,0


0,1

ZU 0,00000

ul. Hájková

nároží křižovatky bude uzpůsobeno projektu rekonstrukce ul. Hájkovy

P4

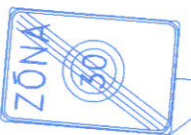

481/132

50,00

481/133

75,00

481/135

st. 1005



6


481/136




IP12

obrubu 150/250 seříznout pod úhlem 45° (platí u všech rabátek)


Acer platanoides (10x) velikost 16/18 cm

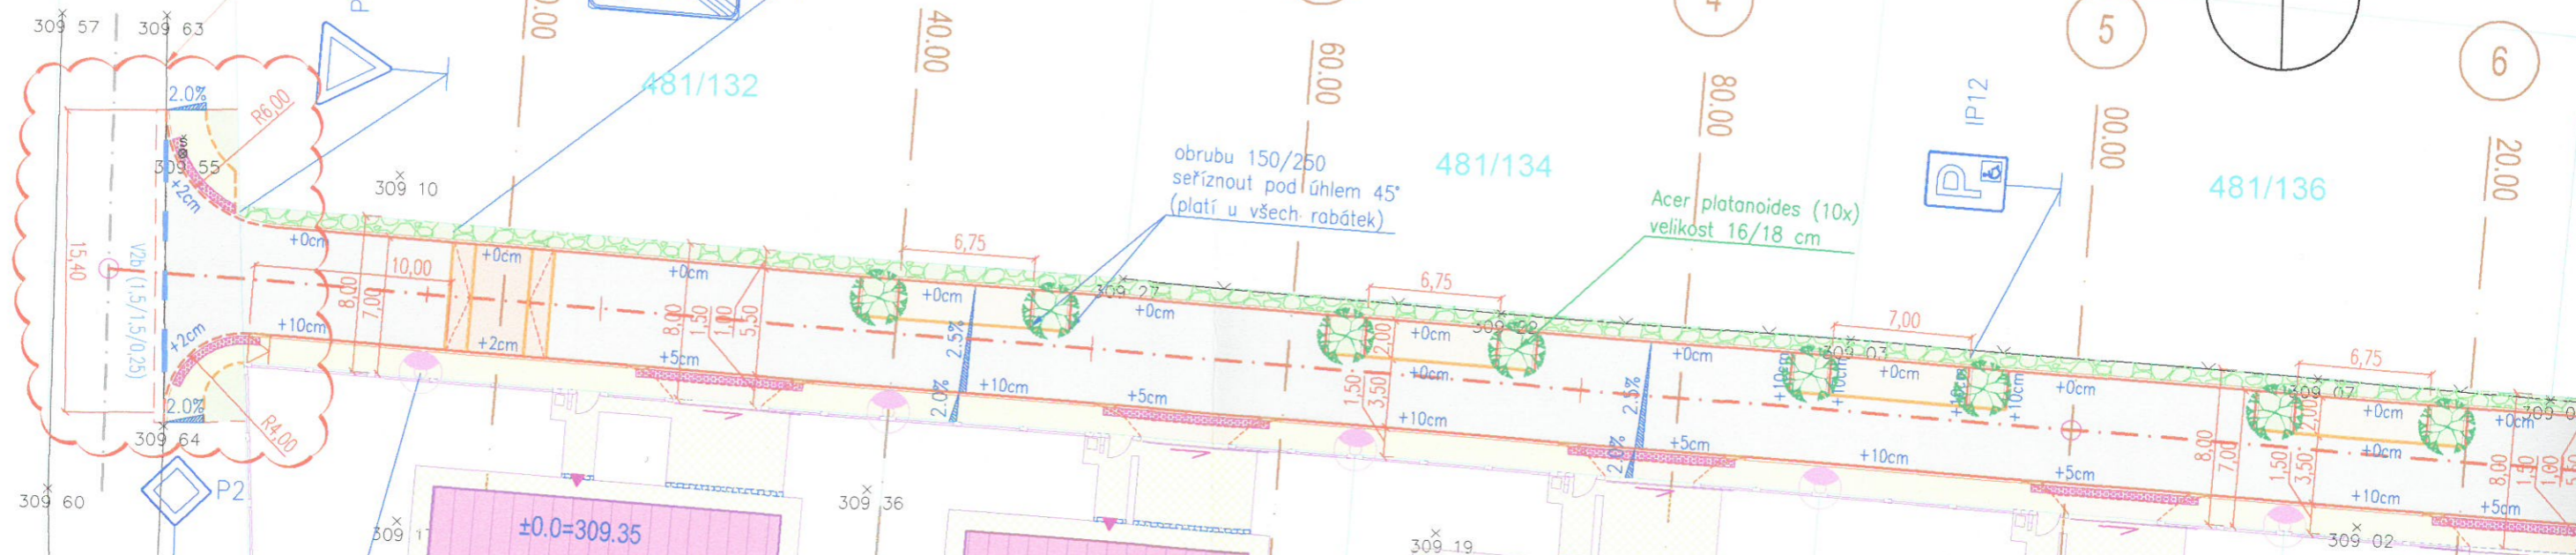


967

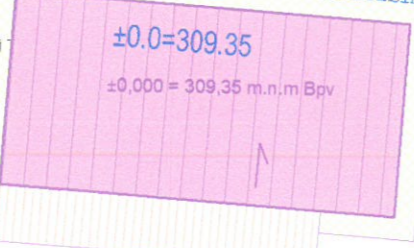


294/8

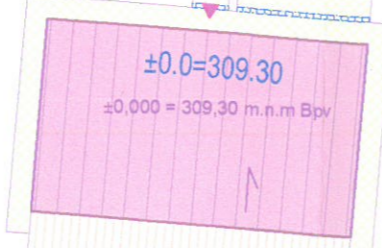


294/9

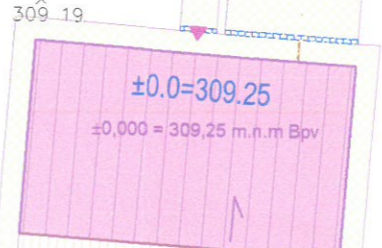

294/10

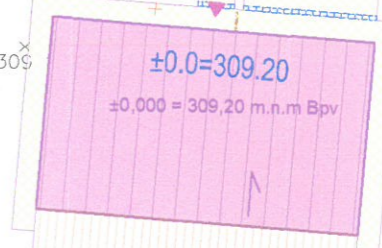

294/11

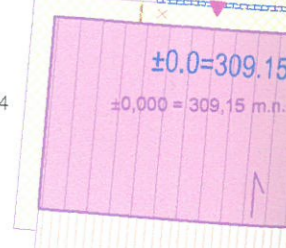

294/12

309 57 | 309 63
 309 55 | 309 10
 309 54 | 309 64
 309 60 | 309 1
 309 59 | 309 67
 309 58 | 309 69
 309 62 | 309 67

309 19

309 17

308 99

309 03

309 12

309 09

294/3

309 15